


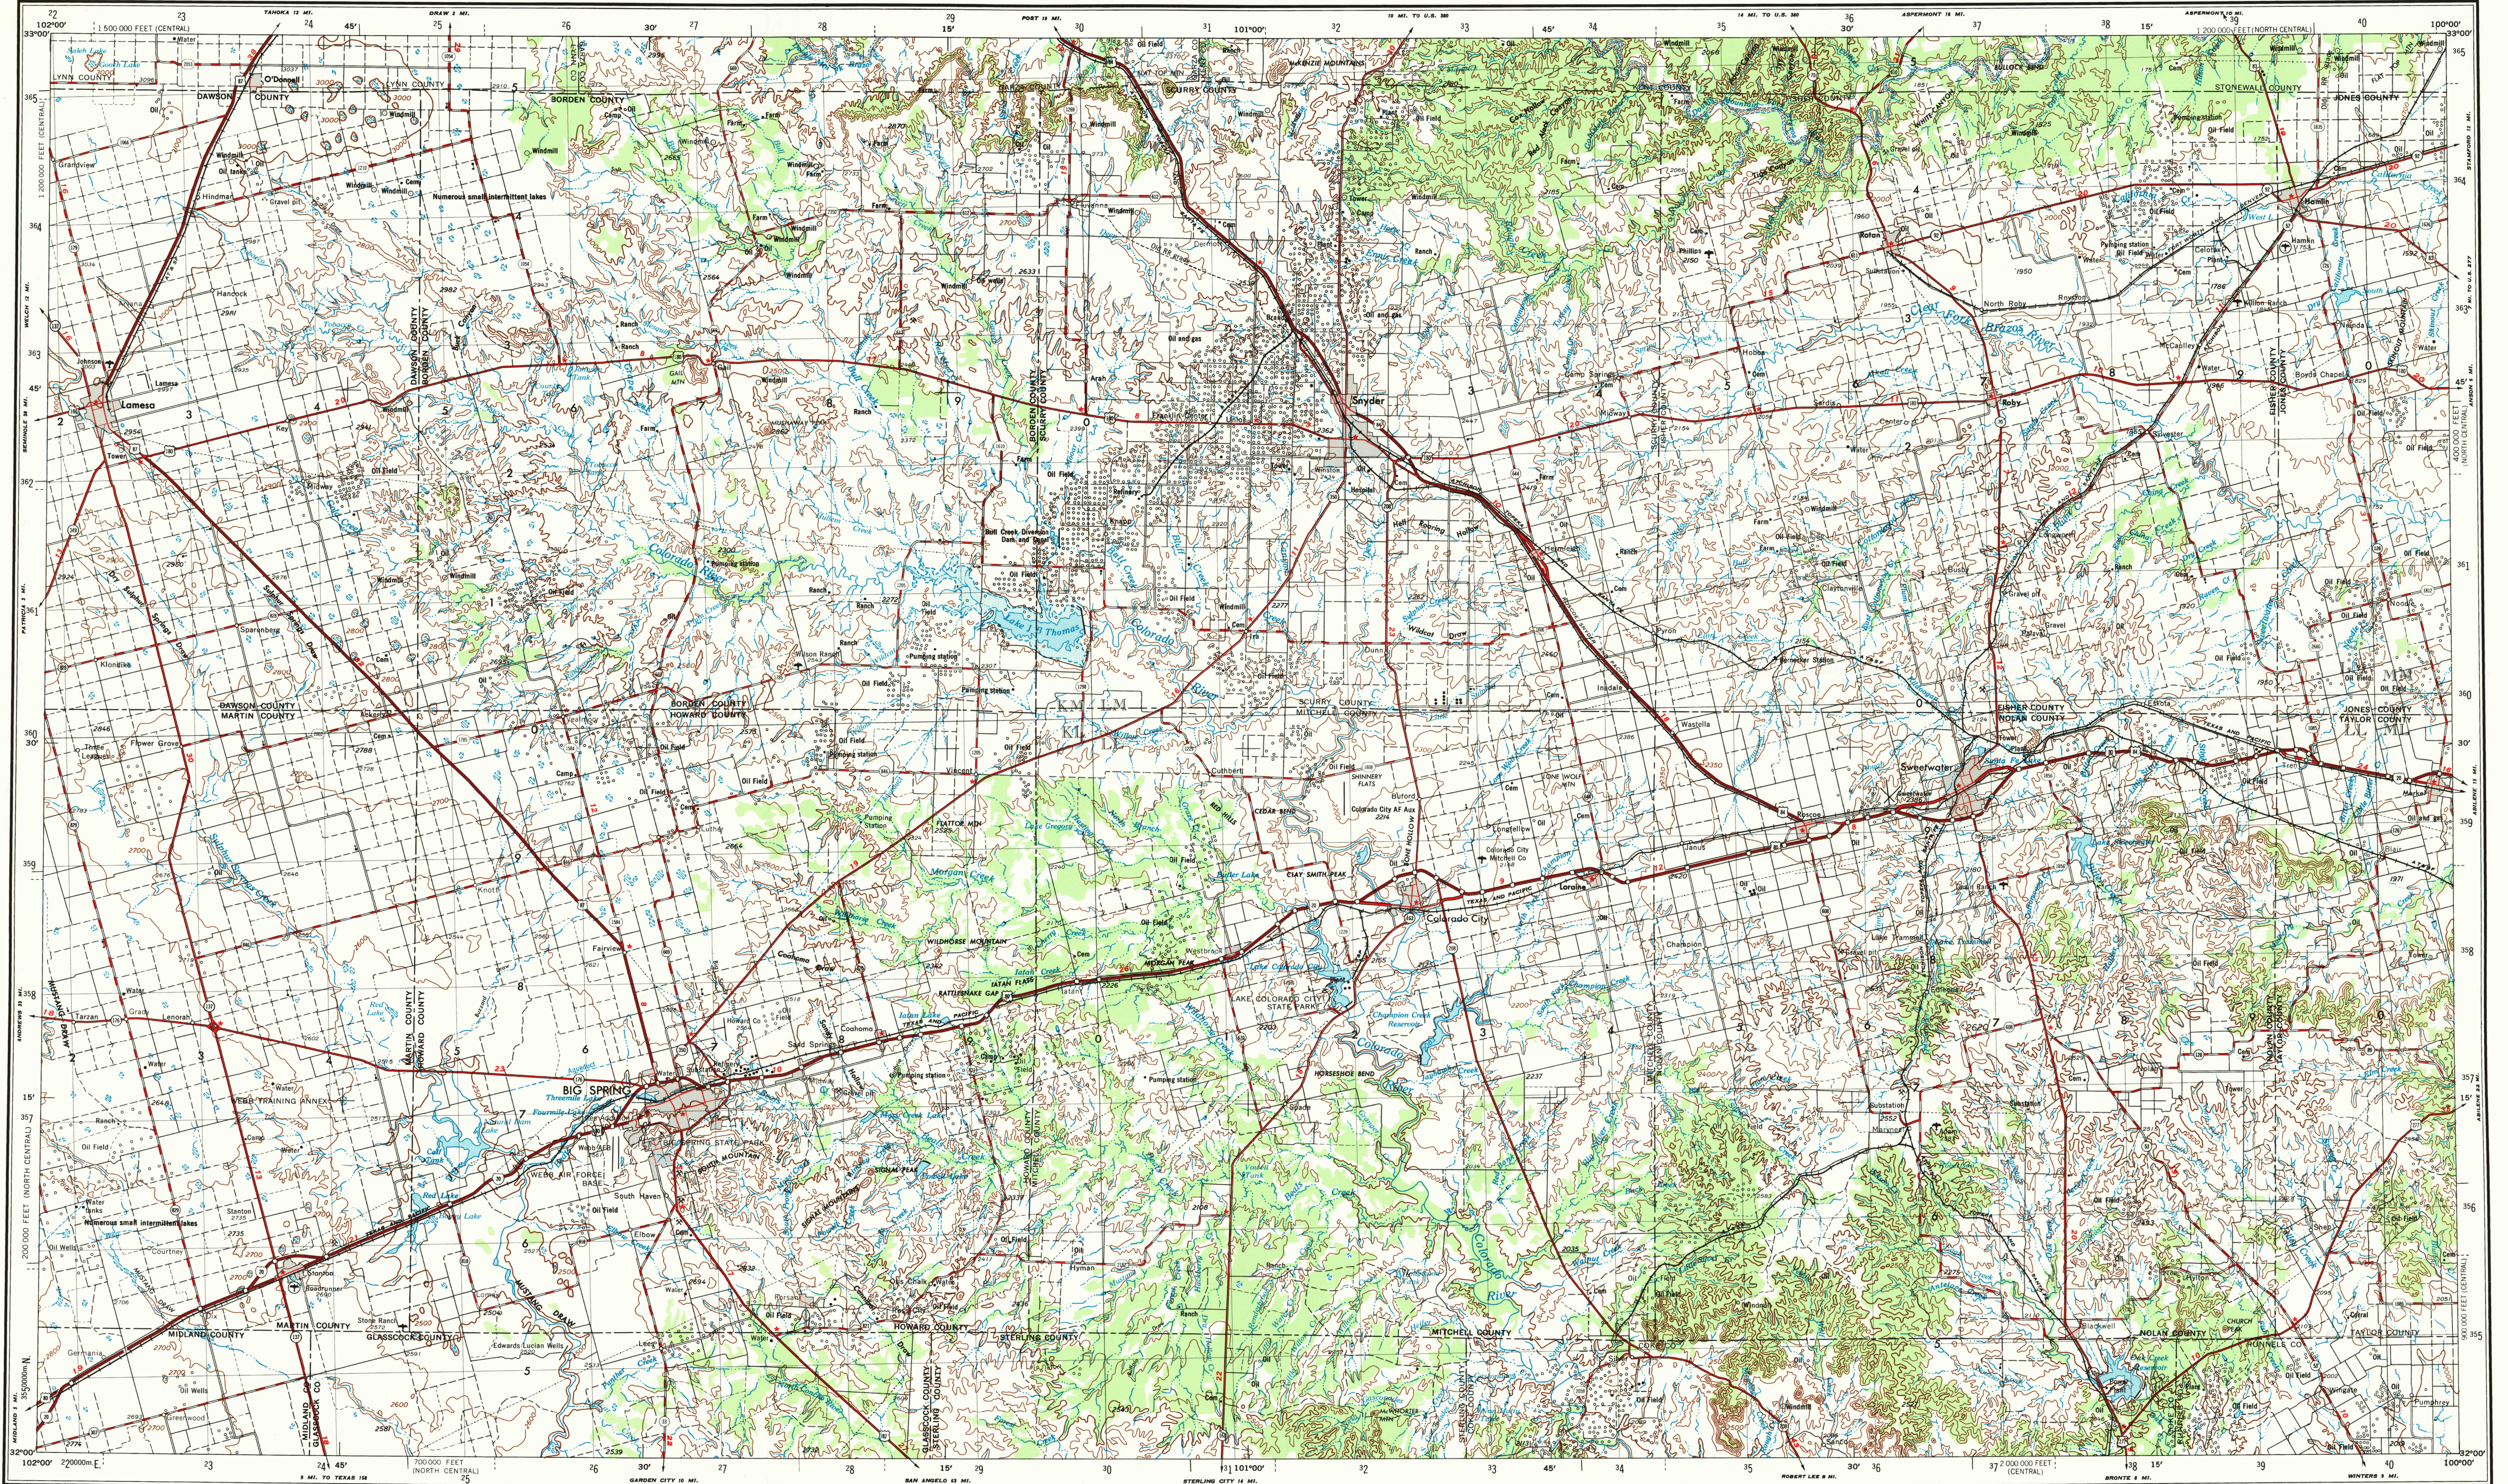

V502, EDITION 3
Prepared by the U. S. Army Topographic Command (AJSK), Wash-
ington, D. C. Compiled in 1954 by photogrammetric methods from aerial
photographs taken 1954. Photographs field annotated 1954. Re-
vised in 1975 by the U. S. Geological Survey from aerial photographs
taken 1974.
Area covered by light-blue pattern is subject to controlled inundation
100,000-foot grids based on Texas coordinate system north central
and central zones
Location of geodetic control established by government agencies
is shown on corresponding 1:250,000-scale Geodetic Control Diagram

POPULATED PLACES

Over 500,000
100,000 to 500,000
25,000 to 100,000
5,000 to 25,000
1,000 to 5,000
Less than 1,000

RAILROADS

Single track
Double or multiple track
Standard gauge
Narrow gauge

BOUNDARIES

State
County
Park or reservation

ROADS

Primary, all-weather, hard surface
Secondary, all-weather, hard surface
Light-duty, all-weather, hard or improved surface
Fair or dry weather, unimproved surface
Durango Trail
Grand Coulee Interchange
Sun Valley

LANDSCAPE

Landolene airport
Landing area
Seaplane airport
Seaplane anchorage
Woods-brushwood

SYMBOLS

Landmark: School; Church; Other
Spot elevation in feet
Marsh or swamp
Intermittent or dry stream
Power line

Scale 1:250,000

0 5 10 15 20 25 30 Statute Miles

0 5 10 15 20 25 30 Kilometers

0 5 10 15 20 25 30 Nautical Miles

CONTOUR INTERVAL 100 FEET
WITH SUPPLEMENTARY CONTOURS AT 50 FOOT INTERVALS
TRANSVERSE MERCATOR PROJECTION

BLACK NUMBERED LINES INDICATE THE 10,000 METRE UNIVERSAL TRANSVERSE MERCATOR GRID, ZONE 14

1975 MAGNETIC DECLINATION FROM TRUE NORTH VARIES FROM 9°15' (170 MILES) EASTERLY FOR THE CENTER OF THE WEST EDGE TO 9° (160 MILES) EASTERLY FOR THE CENTER OF THE EAST EDGE

FOR SALE BY U. S. GEOLOGICAL SURVEY, DENVER, COLORADO 80225, OR RESTON, VIRGINIA 22092

LOCATION DIAGRAM

NI 13-5
NI 13-6
NI 14-0
NI 14-1
NI 15-0
NI 15-1
NI 26