


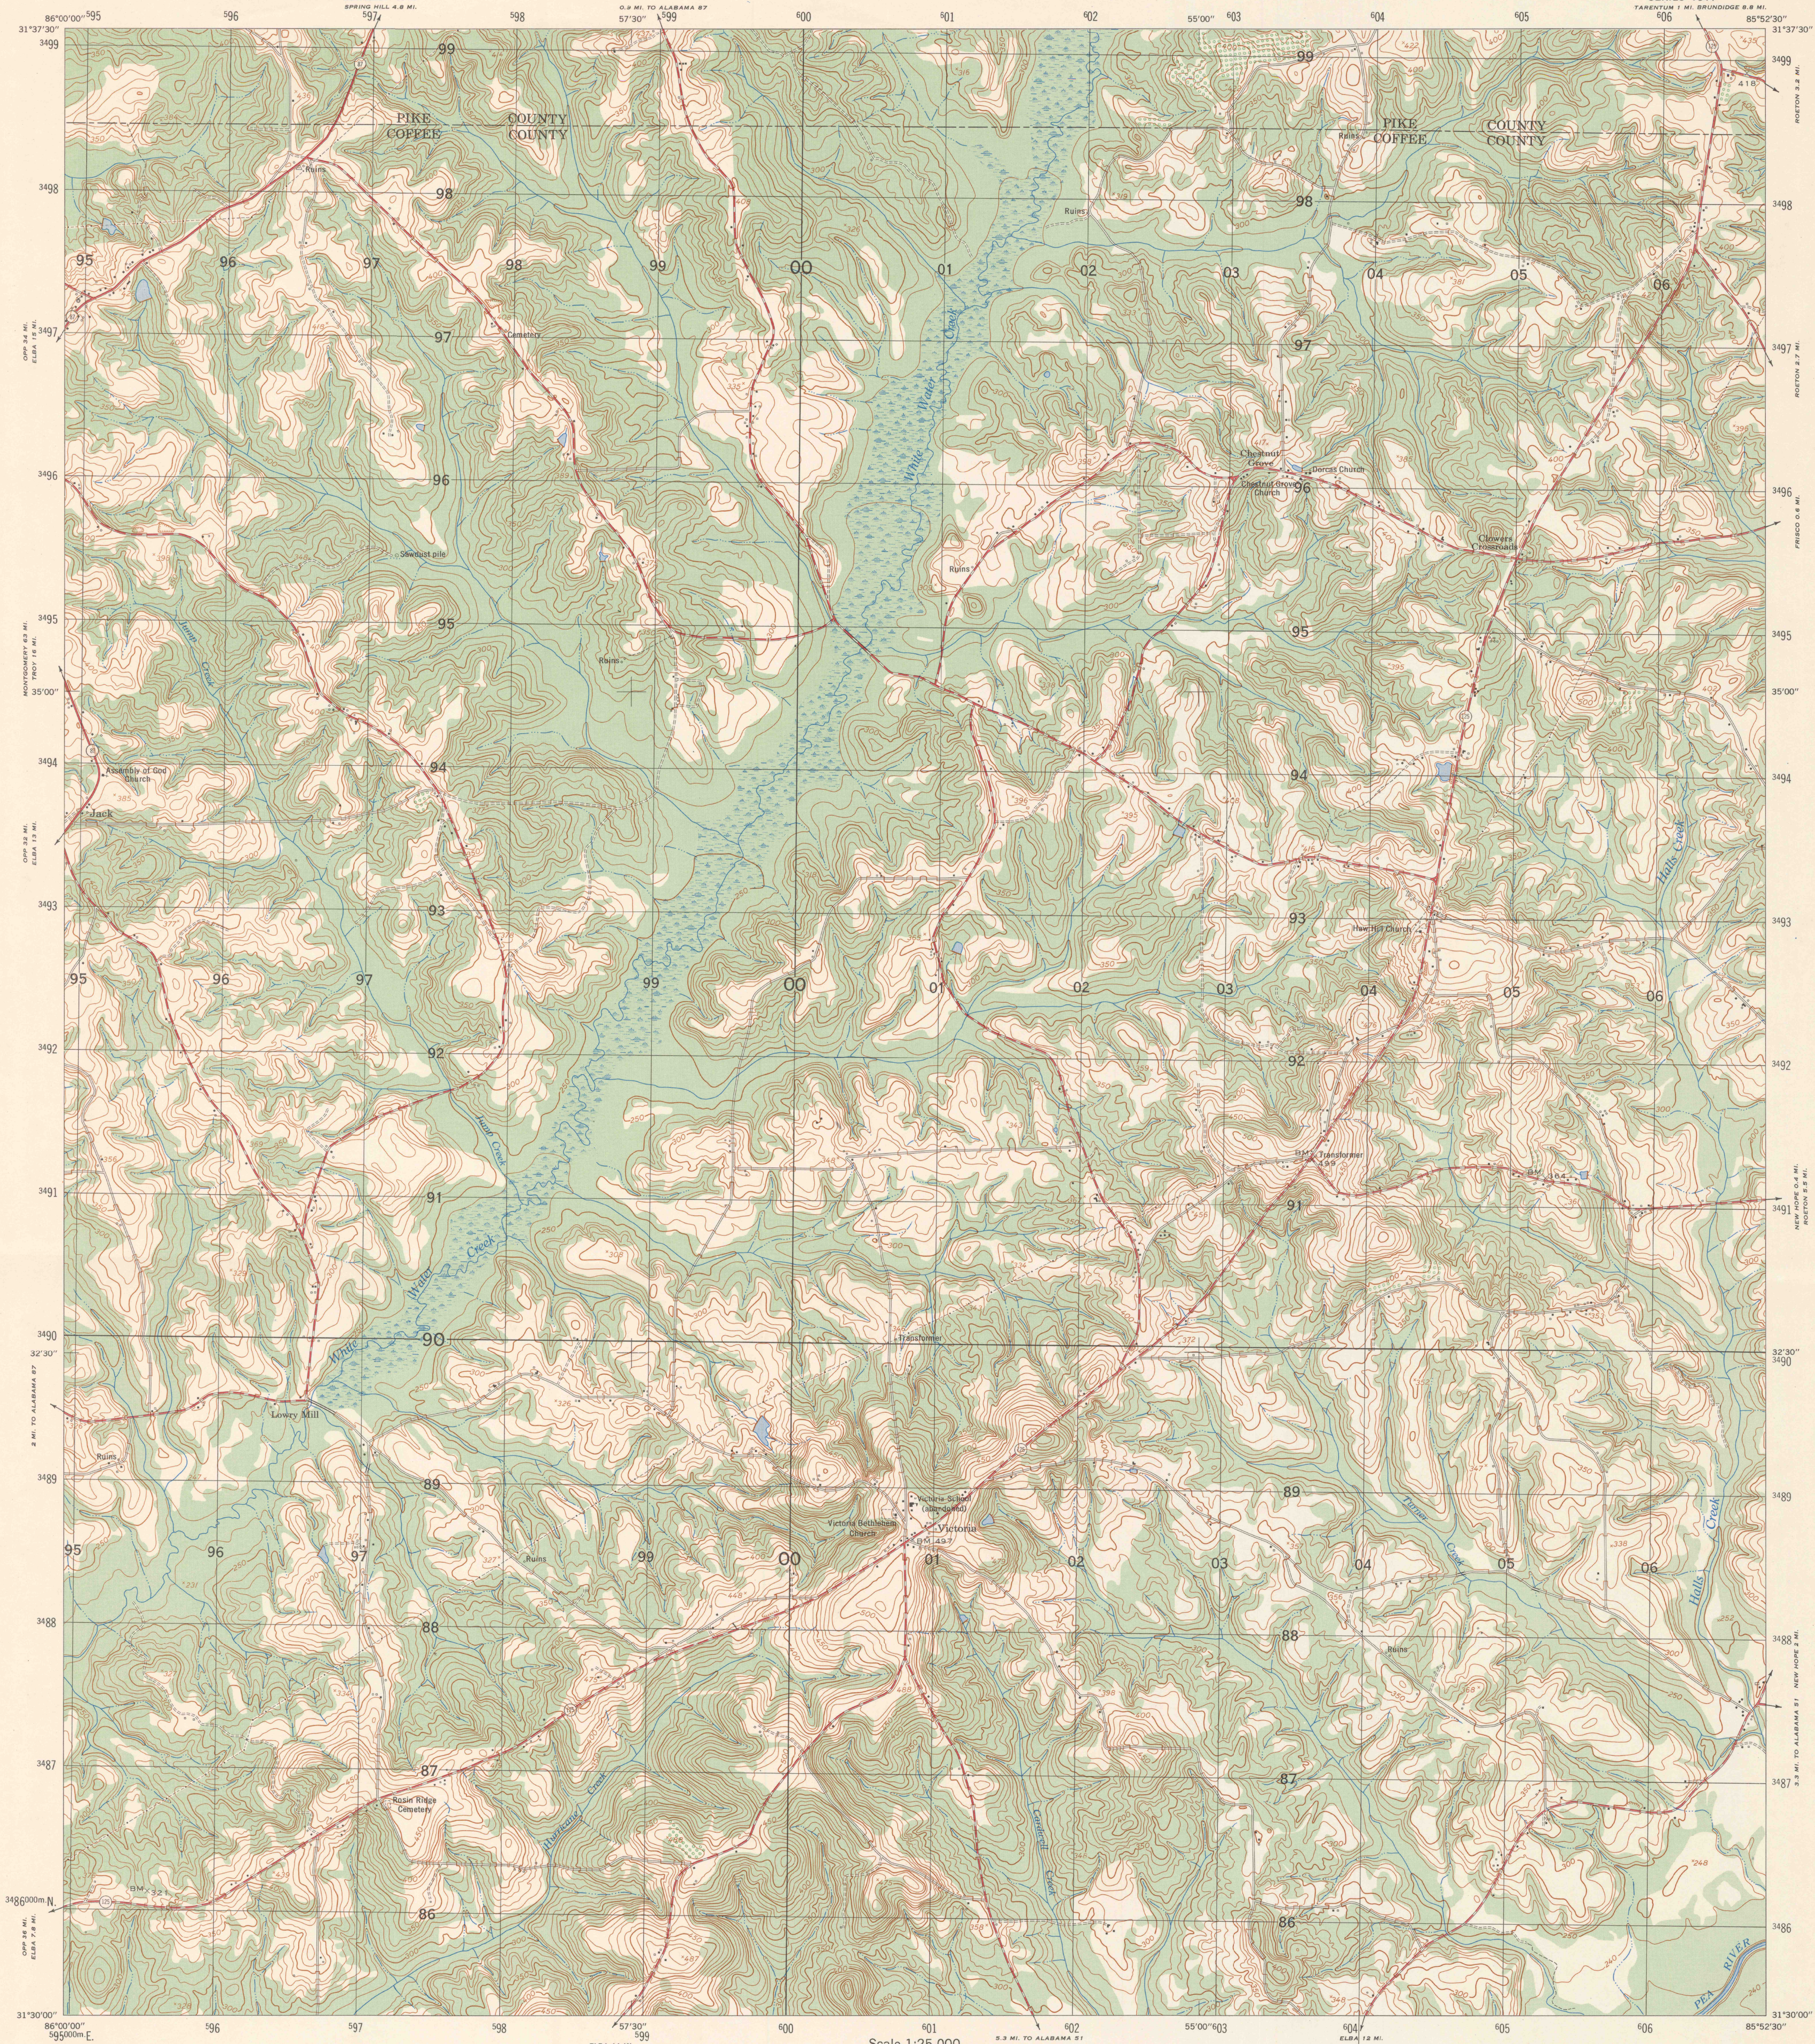


V844
Edition 2-AMS (First Printing, 6-62)

Prepared by the Army Map Service (AM), Corps of Engineers, U. S. Army, Washington, D. C. Compiled in 1960 from Alabama, 1:25,000, AMS, Sheet 3847 III SW, 1946. Original mapping by photogrammetric methods. Horizontal and vertical control by USC&GS and AMS. Planimetric detail revised by photo-planimetric methods from aerial photography January 1959. This map complies with the national standard map accuracy requirements. Map field checked 1960.

LEGEND
ROAD DATA 1960

Hard surface, heavy duty road, four or more lanes wide	4 LANE'S LANE	Improved light duty road, street	=====
Hard surface, heavy duty road: Two lanes wide; Three lanes wide	2 LANE'S LANE	Unimproved dirt road	-----
Hard surface, medium duty road, four or more lanes wide	4 LANE'S LANE	Trail	-----
Hard surface, medium duty road: Two lanes wide; Three lanes wide	2 LANE'S LANE	Route markers: Federal; State	-----
Buildings	-----	Barns, sheds, greenhouses, stadiums, etc.	-----
RAILROADS	-----	Bench mark, monumented	BM X 4.18
Standard gauge	-----	Bench mark, non-monumented	X 3.64
Narrow gauge	-----	Spot elevations in feet: Checked; Unchecked	168 168
In street	-----	Light, lighthouse, wind pump; Water mill	168 168
Car line	-----	Woods or brushwood	-----
BOUNDARIES	-----	Vineyard; Orchard	-----
National	-----	Intermittent lake	-----
State (with monument)	-----	Intermittent stream; Dam	-----
County subdivision	-----	Marsh or swamp	-----
Corporate limits	-----	Rapids; Falls	-----
Military reservation	-----	Large rapids; Large falls	-----
Other reservation	-----		

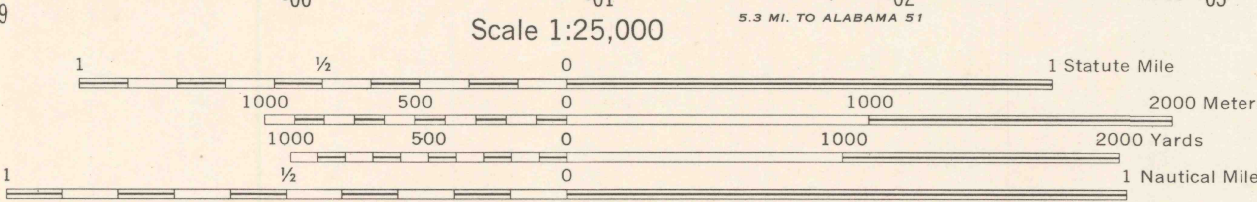

Scale 1:25,000

CONTOUR INTERVAL 10 FEET
VERTICAL DATUM: SEA LEVEL DATUM OF 1929

TRANSVERSE MERCATOR PROJECTION
HORIZONTAL DATUM: 1927 NORTH AMERICAN DATUM

BLACK NUMBERED LINES INDICATE THE 1,000 METER UNIVERSAL TRANSVERSE MERCATOR GRID, ZONE 16

THE LAST THREE DIGITS OF THE GRID NUMBERS ARE OMITTED

USERS NOTING ERRORS OR OMISSIONS ON THIS MAP ARE URGED TO MARK HEREON AND FORWARD DIRECTLY TO COMMANDING OFFICER, ARMY MAP SERVICE, WASHINGTON, D. C. MAPS SO FORWARDED WILL BE RETURNED OR REPLACED IF DESIRED.

GRID ZONE DESIGNATION
OR
100,000 M. SQUARE IDENTIFICATION

TO GIVE A STANDARD REFERENCE ON THIS SHEET TO NEAREST 100 METERS
(SAMPLE POINT: VICTORIA SCHOOL GARDENS)

1. Read letters identifying 100,000 meter square in which the point lies.

2. Locate first VERTICAL grid line to LEFT of point and read LARGE figures labeling the line within the top or bottom margin, or on the line itself.


3. Locate first HORIZONTAL grid line BELOW point and read LARGE figures labeling the line within the left or right margin, or on the line itself.

Estimate tenths from grid line to point. Estimate hundredths from grid line to point. If reporting beyond 10" in any direction, prefix Grid Zone Designation, as: 16RFD08888

IGNORE THE SMALLER figures of any grid number: these are for finding the full coordinates. Use ONLY THE LARGE figures of the grid number: example: 3466000

SX 6-62 PRINTED BY ARMY MAP SERVICE, CORPS OF ENGINEERS

INDEX TO BOUNDARIES

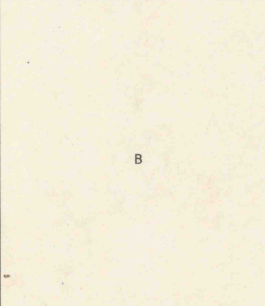

INDEX TO ADJOINING SHEETS

3747 II SE	3847 III NW	3847 III NE
3747 II SW	3847 III SW	3847 III SE
3746 I NE	3846 IV NW	3846 IV NE

Sheet 3847 III SW falls within NH 163, V501, 1:250,000

A. Pike County
B. Coffee County

FILE COPY
OCT 4 1962
MAP INFORMATION OFFICE

TO CONVERT A MAGNETIC AZIMUTH TO A GRID AZIMUTH
ADD G-M ANGLE

TO CONVERT A GRID AZIMUTH TO A MAGNETIC AZIMUTH
SUBTRACT G-M ANGLE

1960 ANNUAL MAGNETIC CHANGE IS NEGLIGIBLE

VICTORIA, ALABAMA